


Example Drainage System – Isometric View

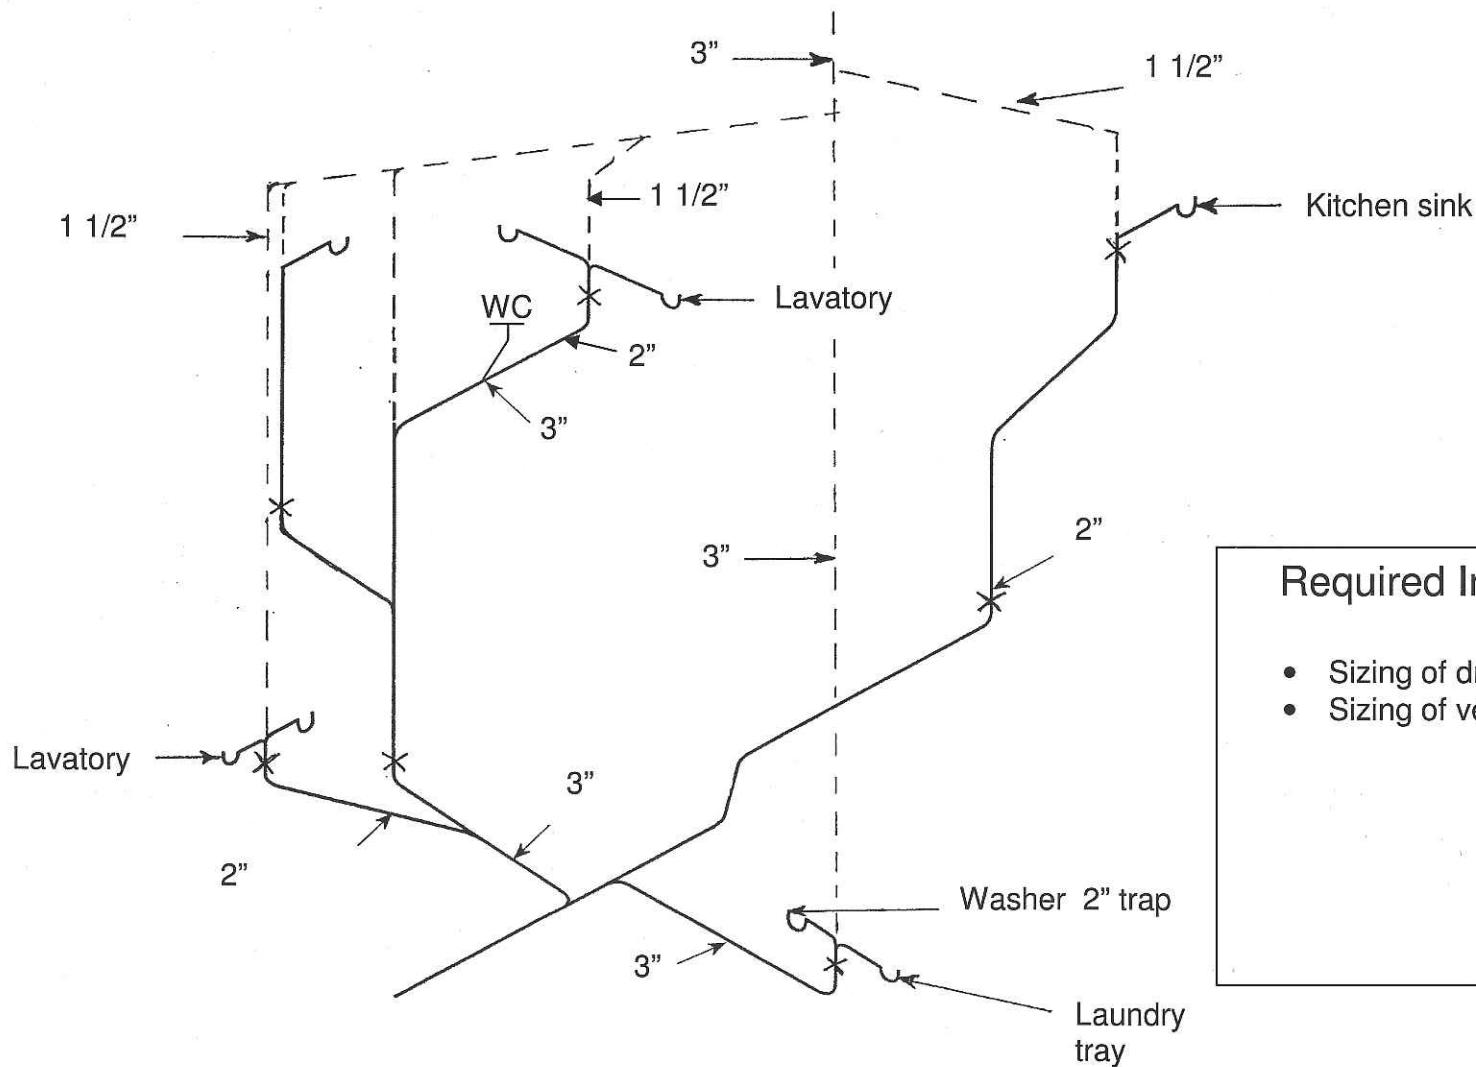

Required Information

- Sizing of drains
- Sizing of vents