



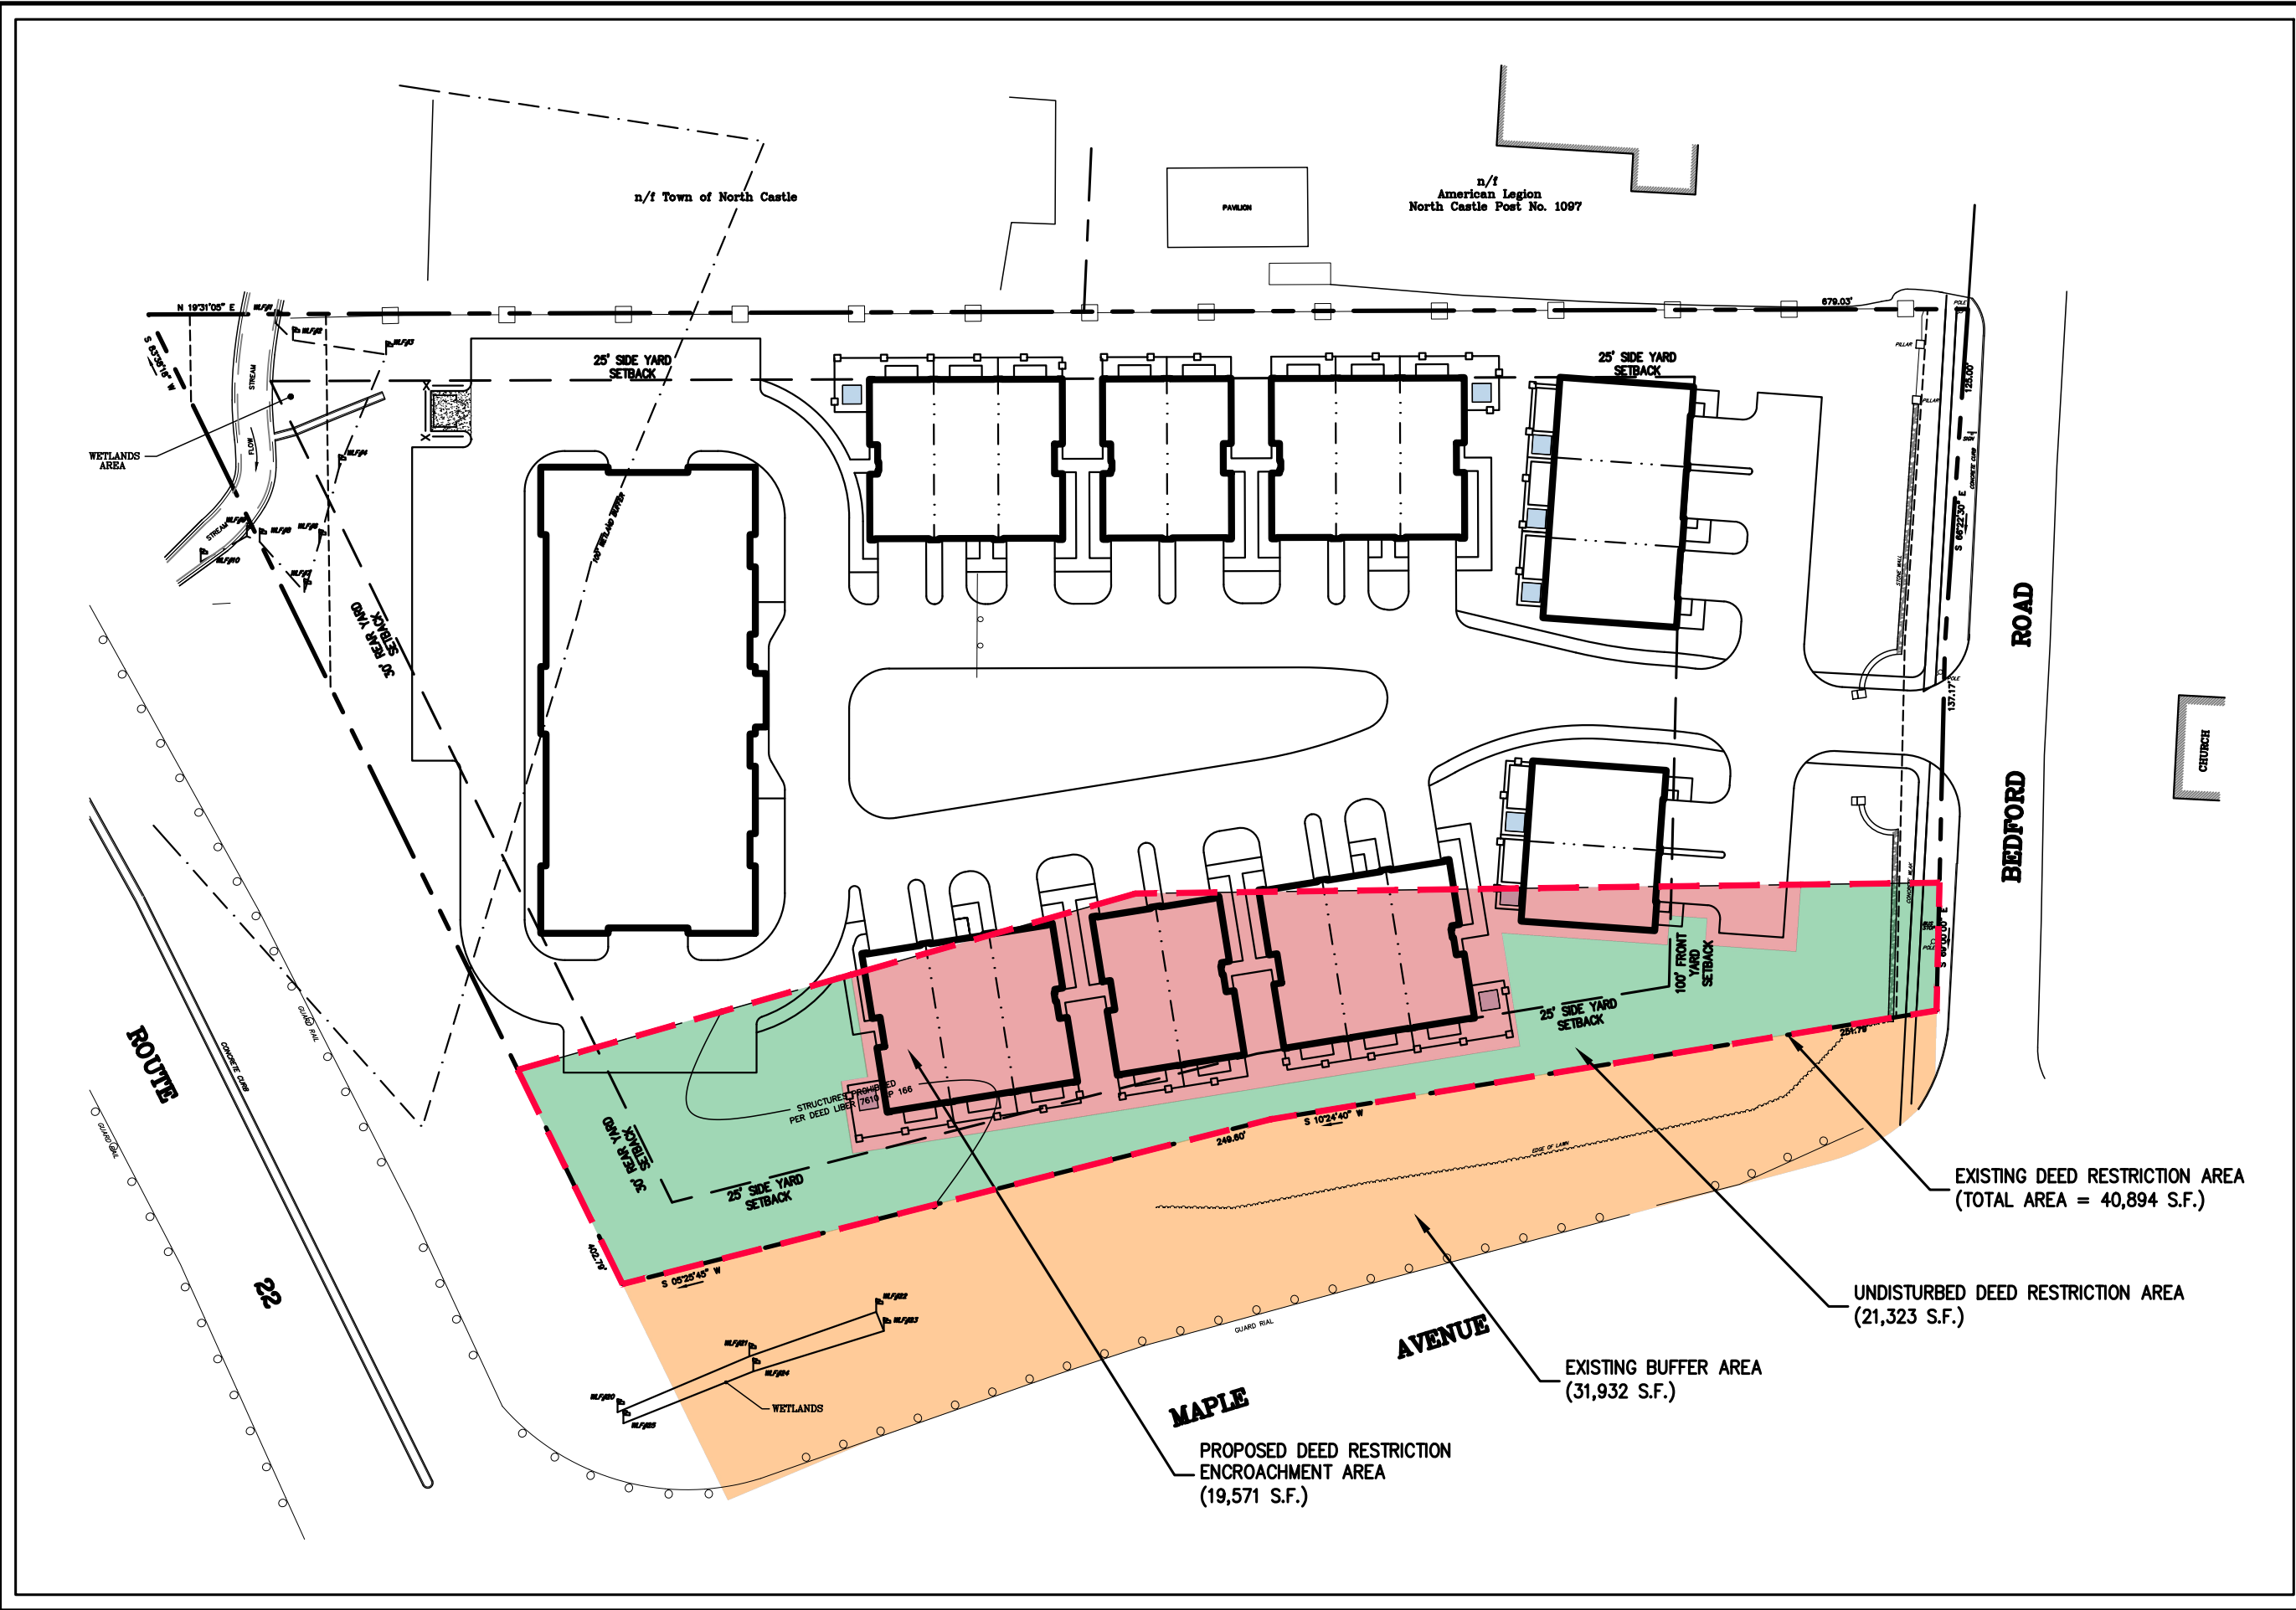

JMC

120 BEDFORD RD
ARMONK
NY 10504
(914) 273-5225
fax 273-2102
JMCPLLC.COM

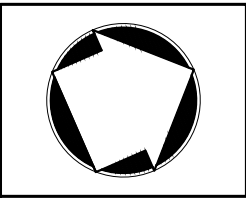

MARIANI GARDENS REDEVELOPMENT

45 BEDFORD ROAD
ARMONK, NY 10504

DEED RESTRICTION AREA ENCROACHMENT

DATE: 06/27/2018

JMC PROJECT: 18053

FIGURE: EA-1

SCALE: 1" = 60'

18053-SITE.dwg; EASE.tab